

Notes:

- All window headers flush with door header height.

REV	DESCRIPTION	BY	DATE
STATUS: <b>Project Status</b>			




CLIENT:  
**Bluegrass Cabin 12x20**

DESIGNER:

SITE:  
**TERRACE**

TITLE:  
**FLOOR PLANS**

DATE: <b>03/23/20</b>	DRAWN: <b>KM</b>	CHECKED: <b>KM</b>
SCALE AT A3: <b>1/4" = 1'-0"</b>	DRAWING NO.: <b>A2.1</b>	

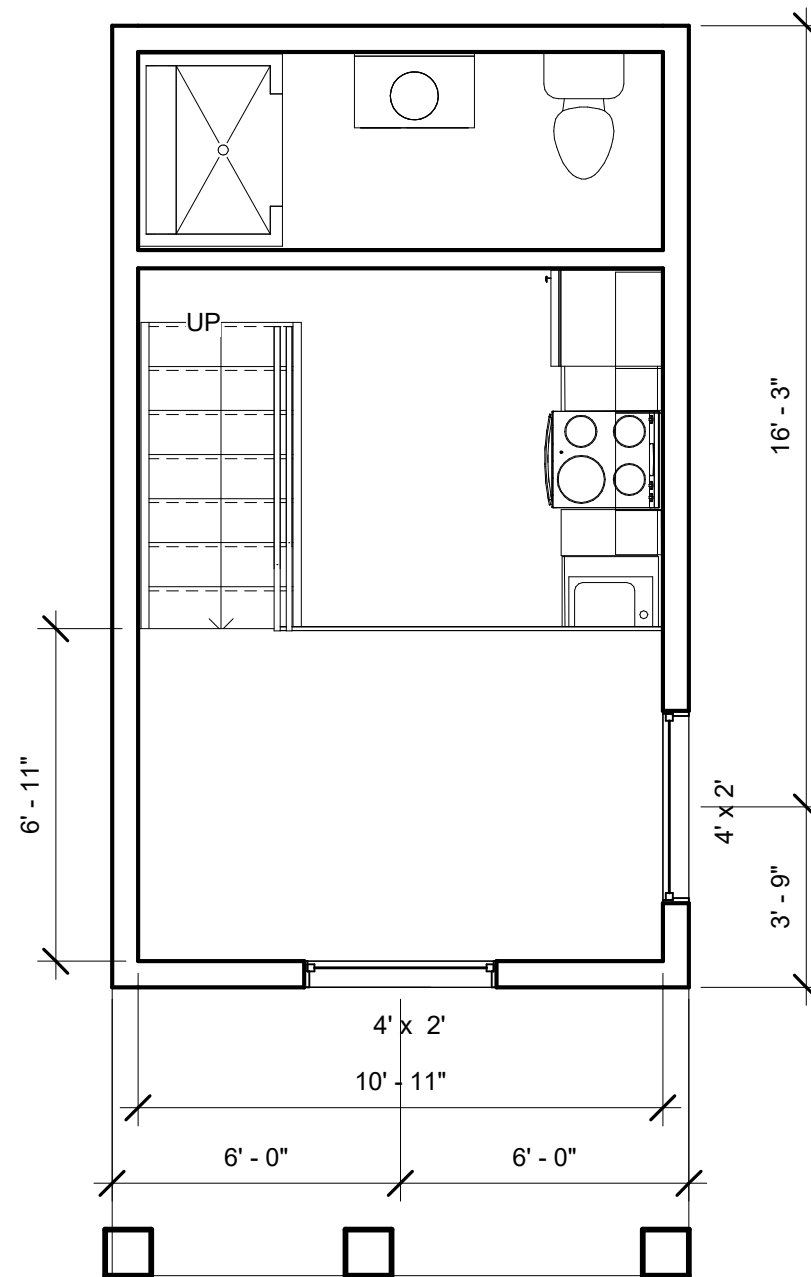

1 LOFT FLOOR PLAN  
 A2.2 1/4" = 1'-0"

Notes:

REV	DESCRIPTION	BY	DATE
STATUS: <b>Project Status</b>			



CLIENT:  
**Bluegrass Cabin 12x20**

DESIGNER:

SITE:  
**TERRACE**

TITLE:  
**FLOOR PLANS**


DATE: <b>09/15/18</b>	DRAWN: <b>KM</b>	CHECKED: <b>KM</b>
SCALE AT A3: <b>1/4" = 1'-0"</b>	DRAWING NO: <b>A2.2</b>	

T.O. ROOF BEAM  
14' - 8"

T.O. WALLS  
10' - 6"

1 NORTH ELEVATION  
A3.1 1/4" = 1'-0"

T.O. MAIN FLOOR  
0' - 6"

 


T.O. ROOF BEAM  
14' - 8"

T.O. WALLS  
10' - 6"

2 SOUTH ELEVATION  
A3.1 1/4" = 1'-0"

T.O. MAIN FLOOR  
0' - 6"

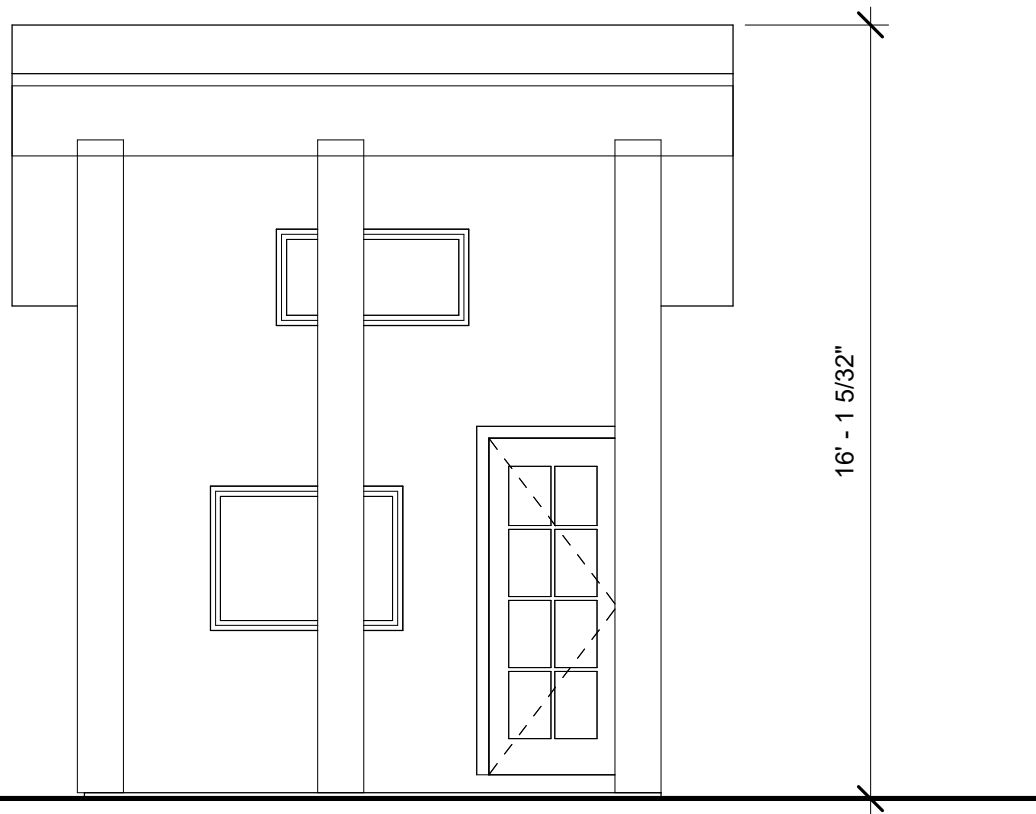

Notes:

- All window headers flush with door header height.

REV	DESCRIPTION	BY	DATE
STATUS: <b>Project Status</b>			



CLIENT: <b>Bluegrass Cabin 12x20</b>
DESIGNER:

SITE: <b>TERRACE</b>
-------------------------


TITLE: <b>EXTERIOR ELEVATIONS</b>
--------------------------------------

DATE: <b>03/23/20</b>	DRAWN: <b>KM</b>	CHECKED: <b>KM</b>
SCALE AT A3: <b>1/4" = 1'-0"</b>	DRAWING NO.: <b>A3.1</b>	

T.O. ROOF BEAM  
14' - 8"

T.O. WALLS  
10' - 6"


T.O. MAIN FLOOR  
0' - 6"

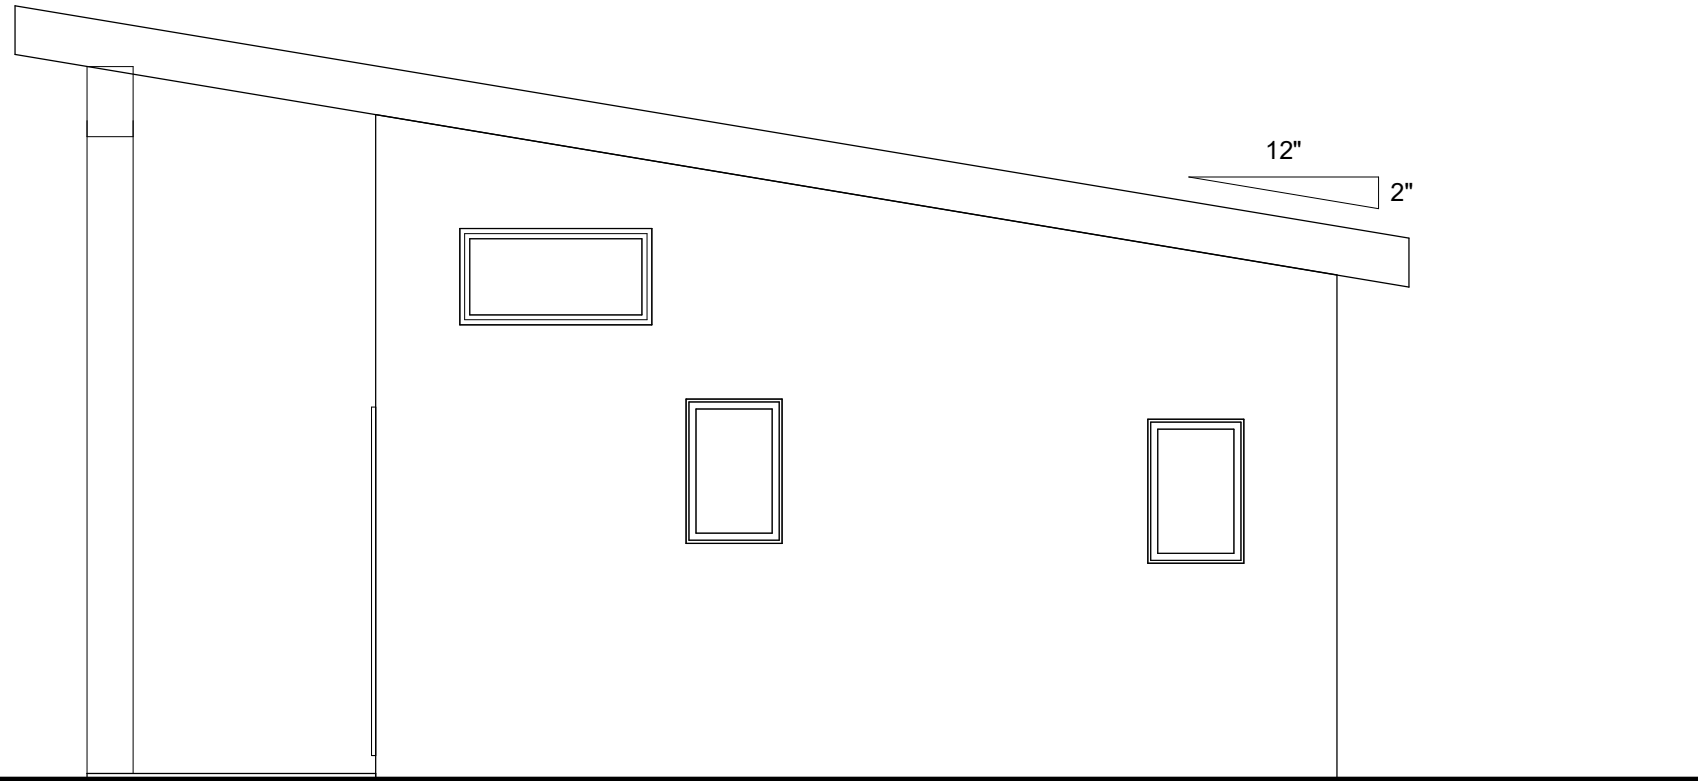

T.O. ROOF BEAM  
14' - 8"

T.O. WALLS  
10' - 6"

T.O. MAIN FLOOR  
0' - 6"

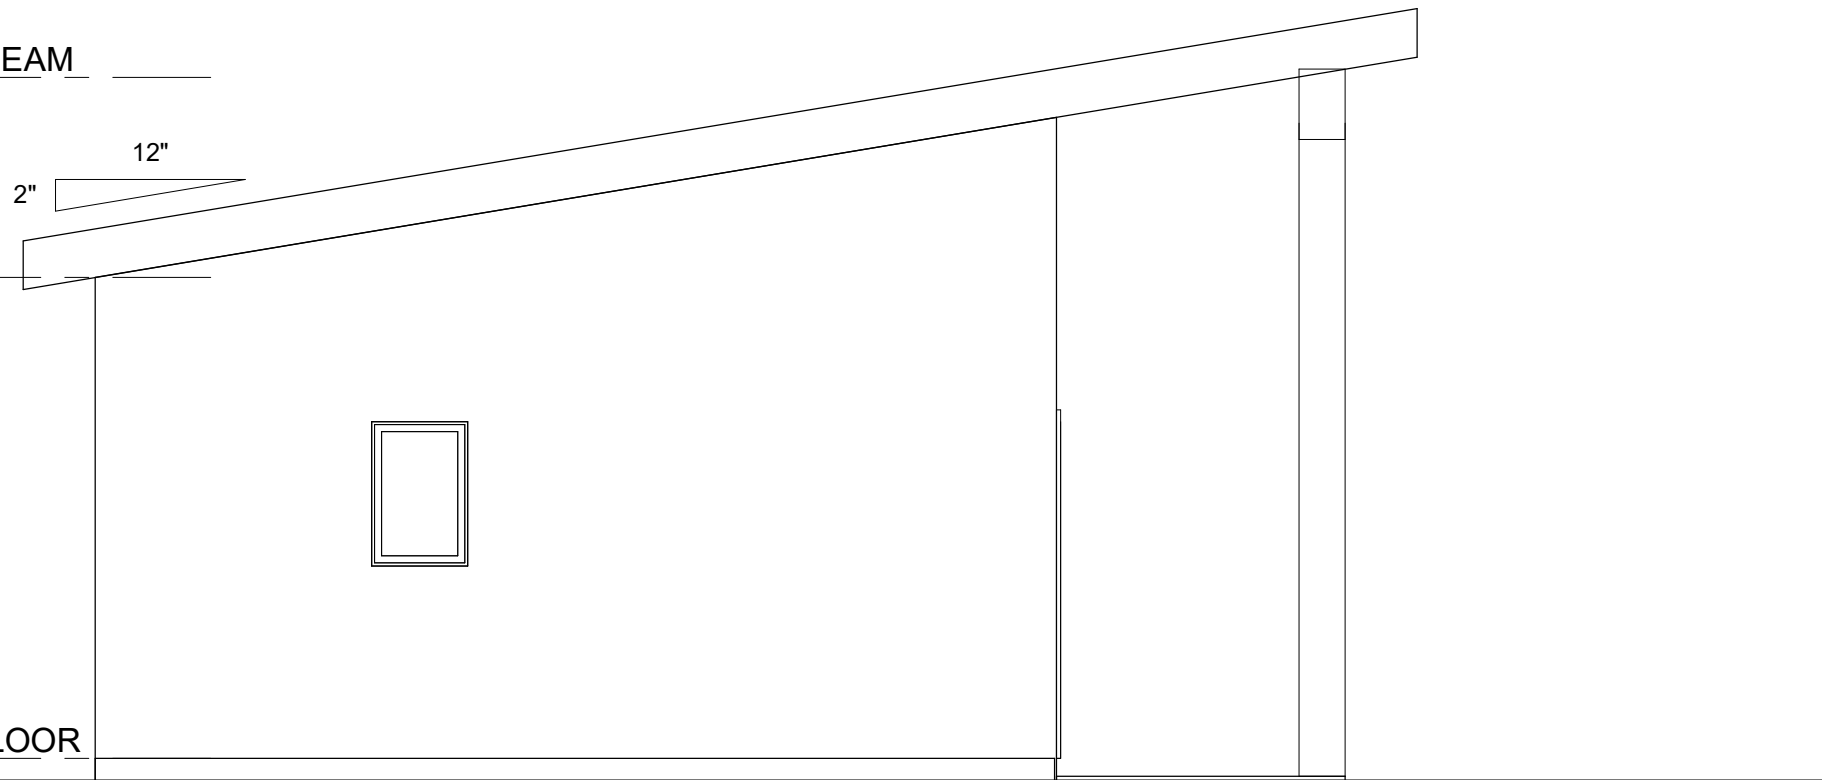

Notes:

- All window headers flush with door header height.

REV	DESCRIPTION	BY	DATE
STATUS: <b>Project Status</b>			





CLIENT:  
**Bluegrass Cabin 12x20**

DESIGNER:

SITE:  
**TERRACE**

TITLE:  
**EXTERIOR ELEVATIONS**

DATE: <b>03/23/20</b>	DRAWN: <b>KM</b>	CHECKED: <b>KM</b>
SCALE AT A3: <b>1/4" = 1'-0"</b>	DRAWING NO.: <b>A3.2</b>	

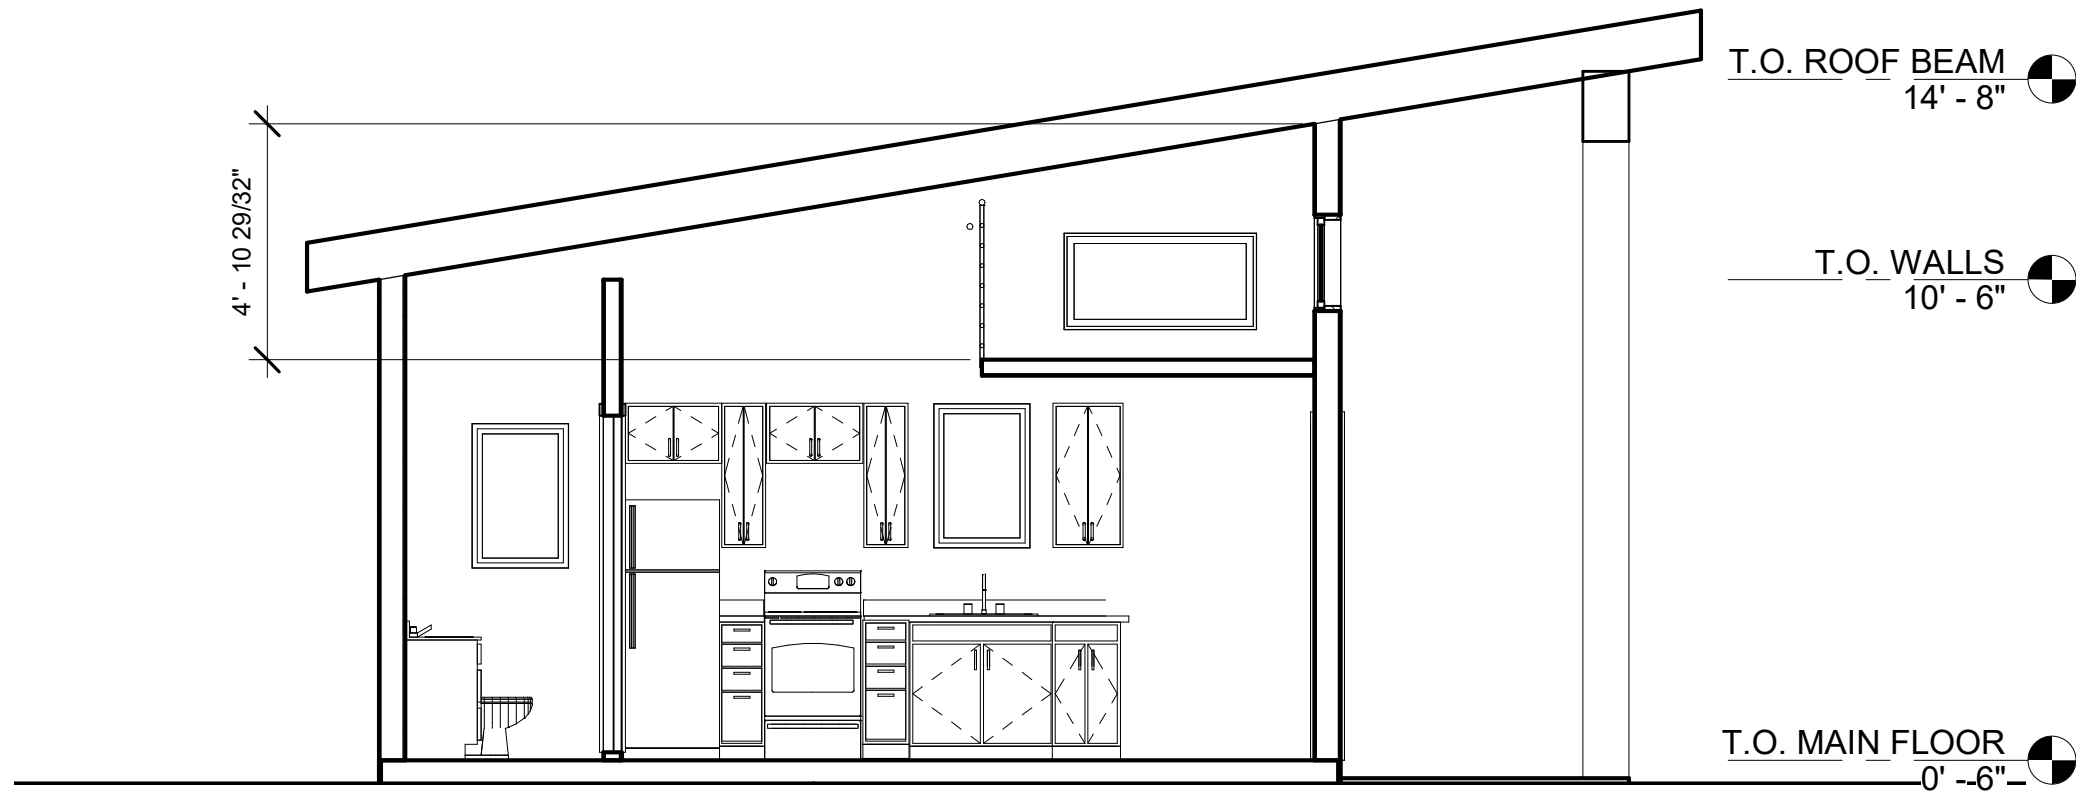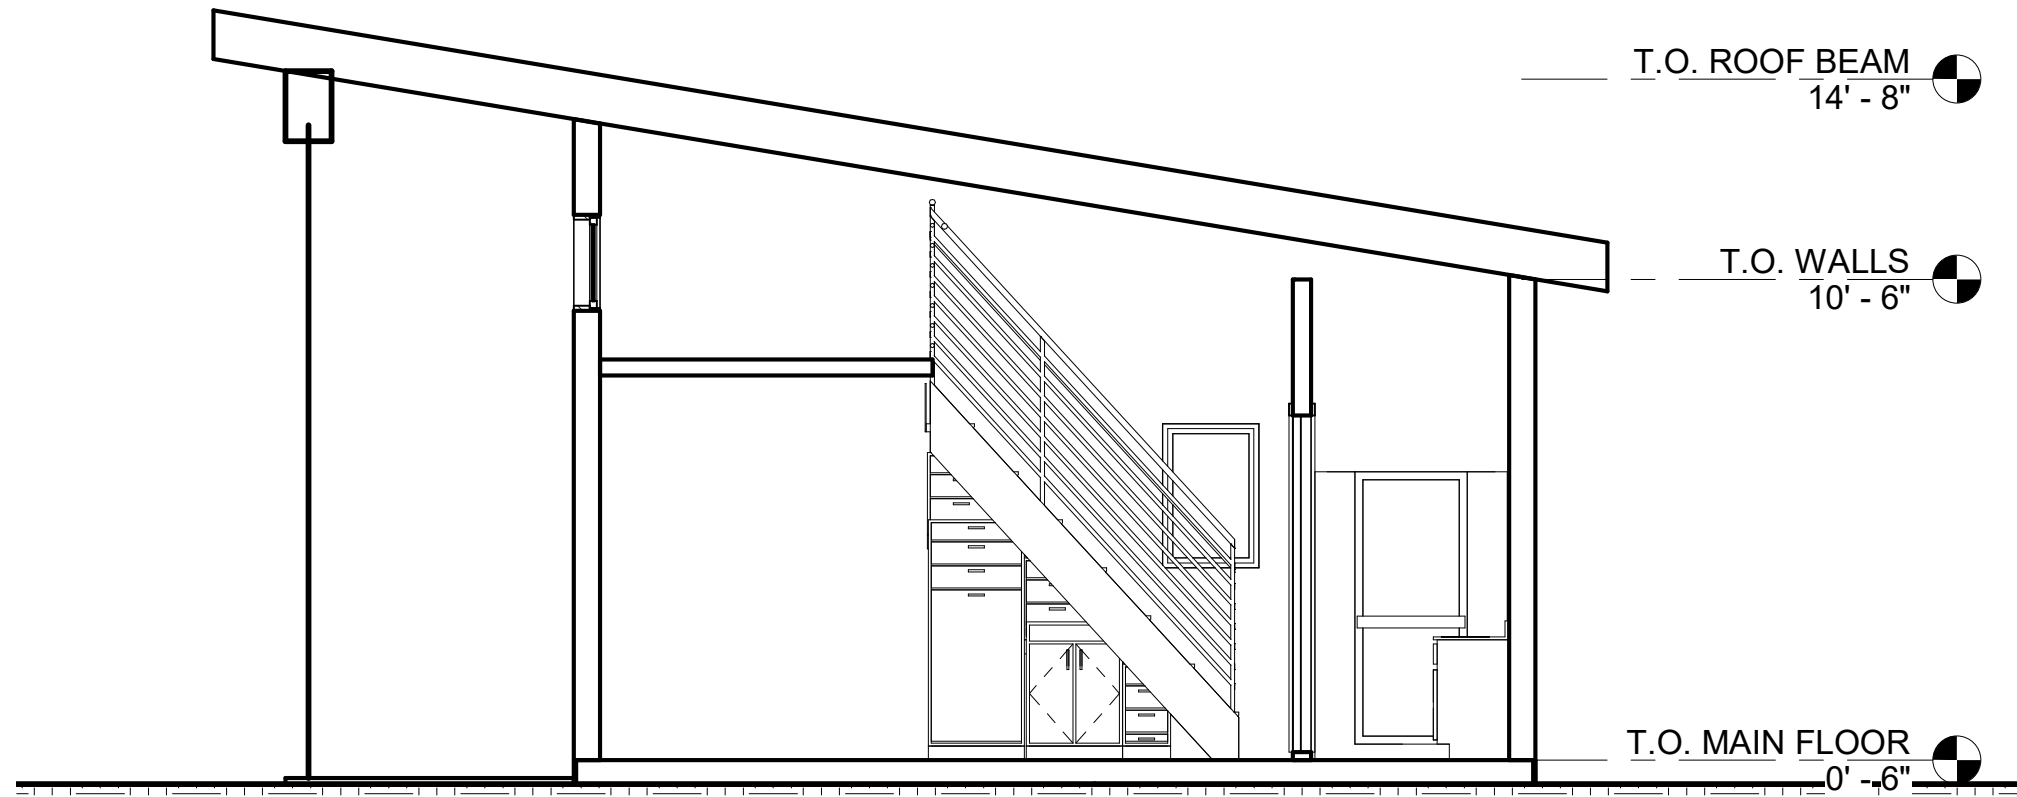

Notes:

- All window headers flush with door header height.

REV	DESCRIPTION	BY	DATE
STATUS: <b>Project Status</b>			



CLIENT:  
**Bluegrass Cabin 12x20**

DESIGNER:

SITE:  
**TERRACE**

TITLE:  
**BUILDING SECTIONS**

DATE: <b>03/23/20</b>	DRAWN: <b>KM</b>	CHECKED: <b>KM</b>
SCALE AT A3: <b>1/4" = 1'-0"</b>	DRAWING NO.: <b>A3.3</b>	